

24" x 24" x Variable Area Inlet

Table Top

Opening/Ring & Cover per Job
(18" Ring & Cover Depicted)

Height: 12"

Walls: 6"

Approximate
Weight : 615 lbs/ft

Standard Riser(s)

Height: 1' → 3'
(In 6" Increments)

Walls: 6"

Approximate
Weight : 770 lbs/ft
(Per Vertical Foot)

Standard Base w/ T.W.K.O.

Height: 2.5' & 3' I.D.

Walls: 6"

Floor: 6"


Approximate
Weight : 2,310 lbs at 3' I.D.

Thin Wall Knockouts

Dimension: 24"W x 28"H
Depth: 4"

Location: All Four Walls


(Special Base with Holes
as Requested Available)

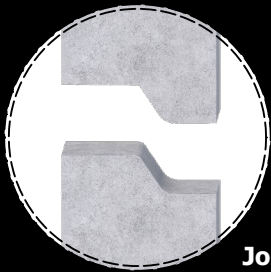

Joint Detail

Specifications:

- Concrete has a 28 day strength of 5,000 psi
- Steel reinforcement is ASTM A615 grade 60
- Load Design is AASHTO HS20-44

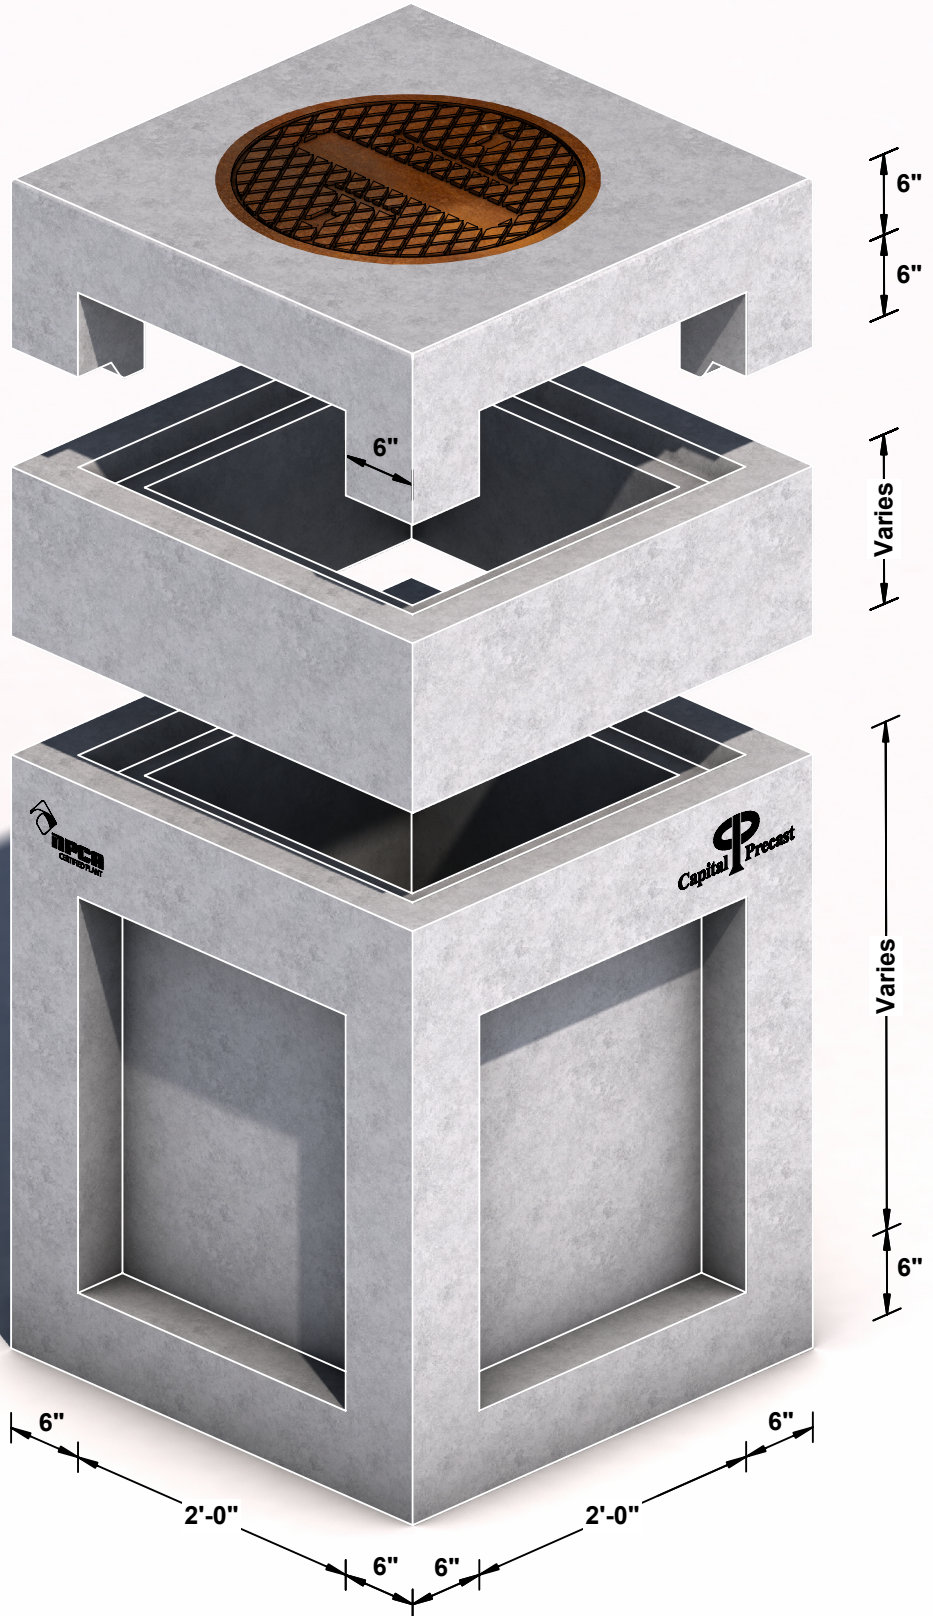

Notes: Consult manufacturer before handling



6905 South Old Bastrop Hwy
San Marcos Texas, 78666
PH: (830) 606-6200
capitalprecastllc.com

24" x 24" x Variable Area Inlet

Job:

Drawn:

JJ

Rev:

Date:

4/21/2026